

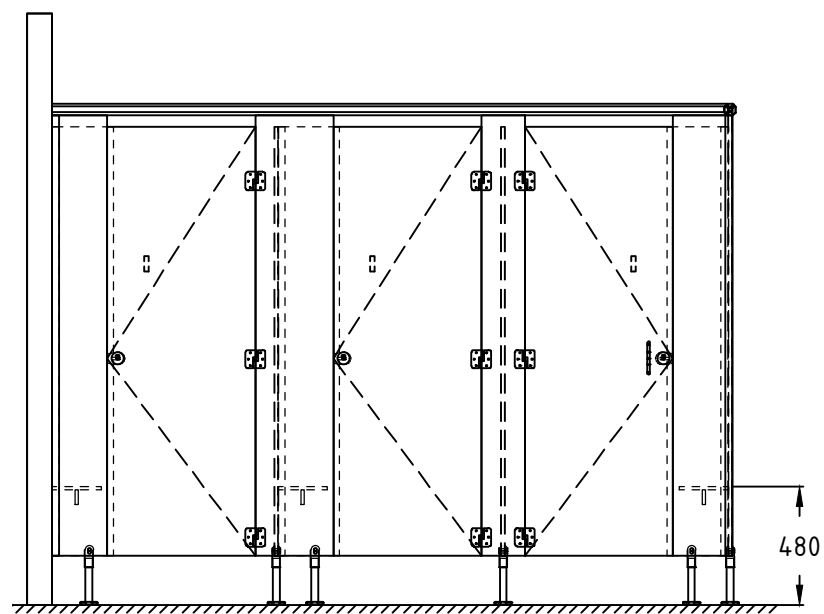


PARTITION LAYOUT

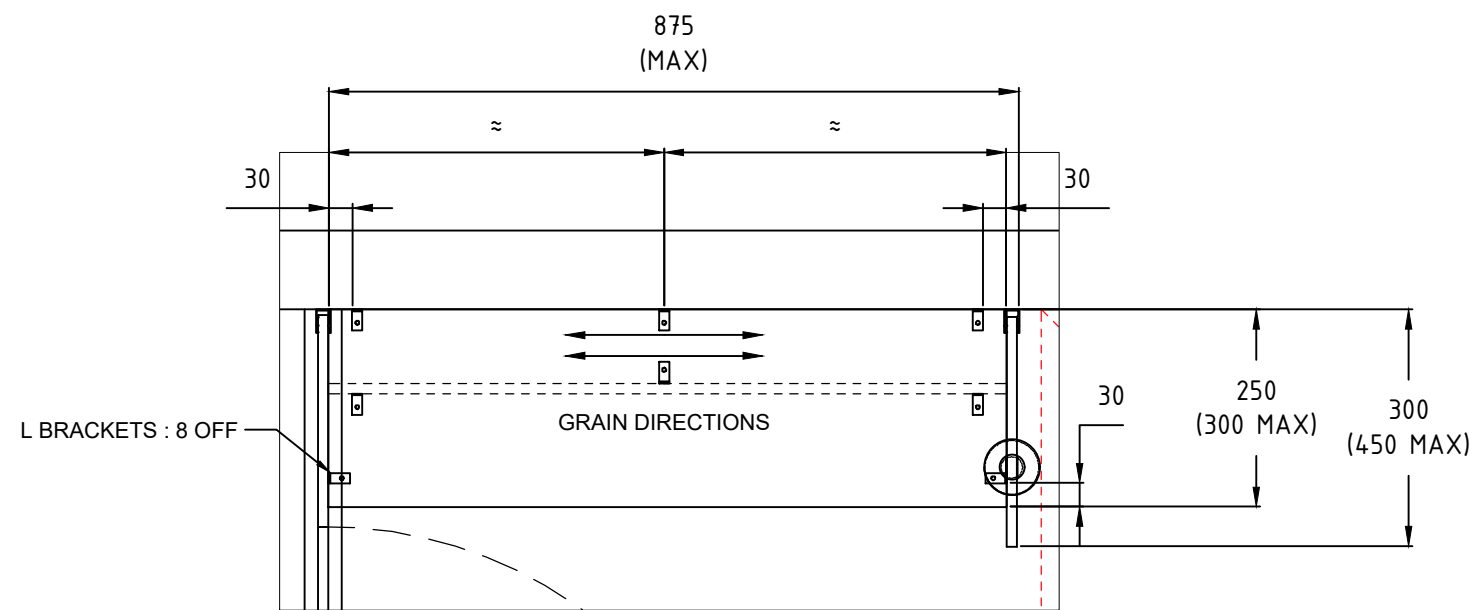

PARTITION FRONT ELEVATION

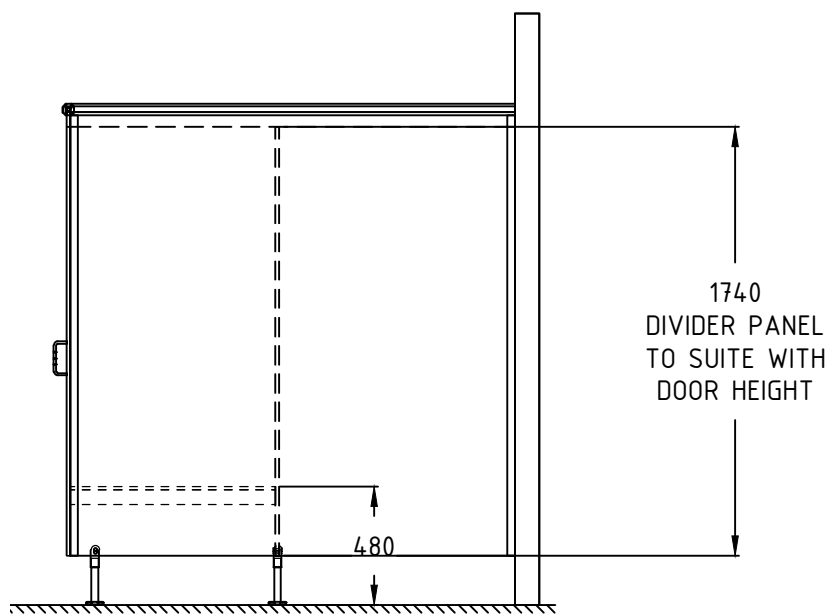

PARTITION SIDE ELEVATION

MATERIAL INFORMATION		
	MATERIAL	FINISH
DOOR	COMPACT LAMINATE - 13MM	SELECTED COLOR
FRONTAL/NIB	COMPACT LAMINATE - 13MM	SELECTED COLOR
SIDE PANELS	COMPACT LAMINATE - 13MM	SELECTED COLOR
MOUNTINGS	ALUMINIUM	NATURAL
FIXINGS	DIECAST ZINC	SATIN CHROME

ISSUE	DATE	DESIGN NOTES	DRAWN	CHECKED
A	18/01/2023	INITIAL ISSUE	RONAK	
REVISION TABLE				

**ASI JDMACDONALD**  
 13-17 Naxos Way, Keysborough VIC 3173

REMOVE ALL BURRS, SHARP EDGES AND PROCESSING RESIDUE. DO NOT SCALE - IF IN DOUBT, ASK. ALL DIMENSIONS IN MILLIMETRES

IT IS AN INFRINGEMENT OF THE COMPANY'S COPYRIGHT IN THIS DRAWING AND DESIGN TO COPY OR COMMUNICATE ITS CONTENTS TO ANY THIRD PARTY WITHOUT WRITTEN CONSENT OF J.D. MACDONALD

TOLERANCES UNLESS OTHERWISE SPECIFIED: UP TO 10 ±1 OVER 10 UP TO 100 ±5 OVER 100 ±10 ALL ANGLES ±5°	MATERIAL: N/A	FINISH: N/A
---	---------------	-------------

DESIGNED: RONAK	DATE: 23/Jan/2023
DRAWN: RONAK	AREA: N/A
CHECKED: SS	MASS: N/A

TITLE: ASI JDMACDONALD 13-17 NAXOS WAY KEYSBOROUGH VIC 3173 TRANQUILITY - COMPACT LAMINATE SHOWER SEAT & DIVIDER		SCALE: NTS	DRG. NO: PTN-TRSD-01	SHEET: 01 OF 01	A3
---	--	------------	----------------------	-----------------	----